


SHEET 2
 GENERAL PLAN K419
 CONSISTING OF 2 SHEETS
ELISENHEIM EXTENSION 6
 COMPRISING 131 ERVEN
 NUMBERED 1233 - 1363 AND
 (3 PUBLIC OPEN SPACES
 NUMBERED 1361 - 1363)
 AND REMAINDER (STREETS)

SG No. A613/2015
 Sheet 2 of 2 Sheets
 Approved
 for Surveyor-General

VIDE DIAGRAM No. 337/2015 annexed No.T
 SITUATE IN THE MUNICIPAL AREA OF WINDHOEK
 REGISTRATION DIVISION K
 KHOMAS REGION
 REPUBLIC OF NAMIBIA
 Scale 1:500

Surveyed in May 2015 by me
 Land Surveyor
 H.L. Strydom

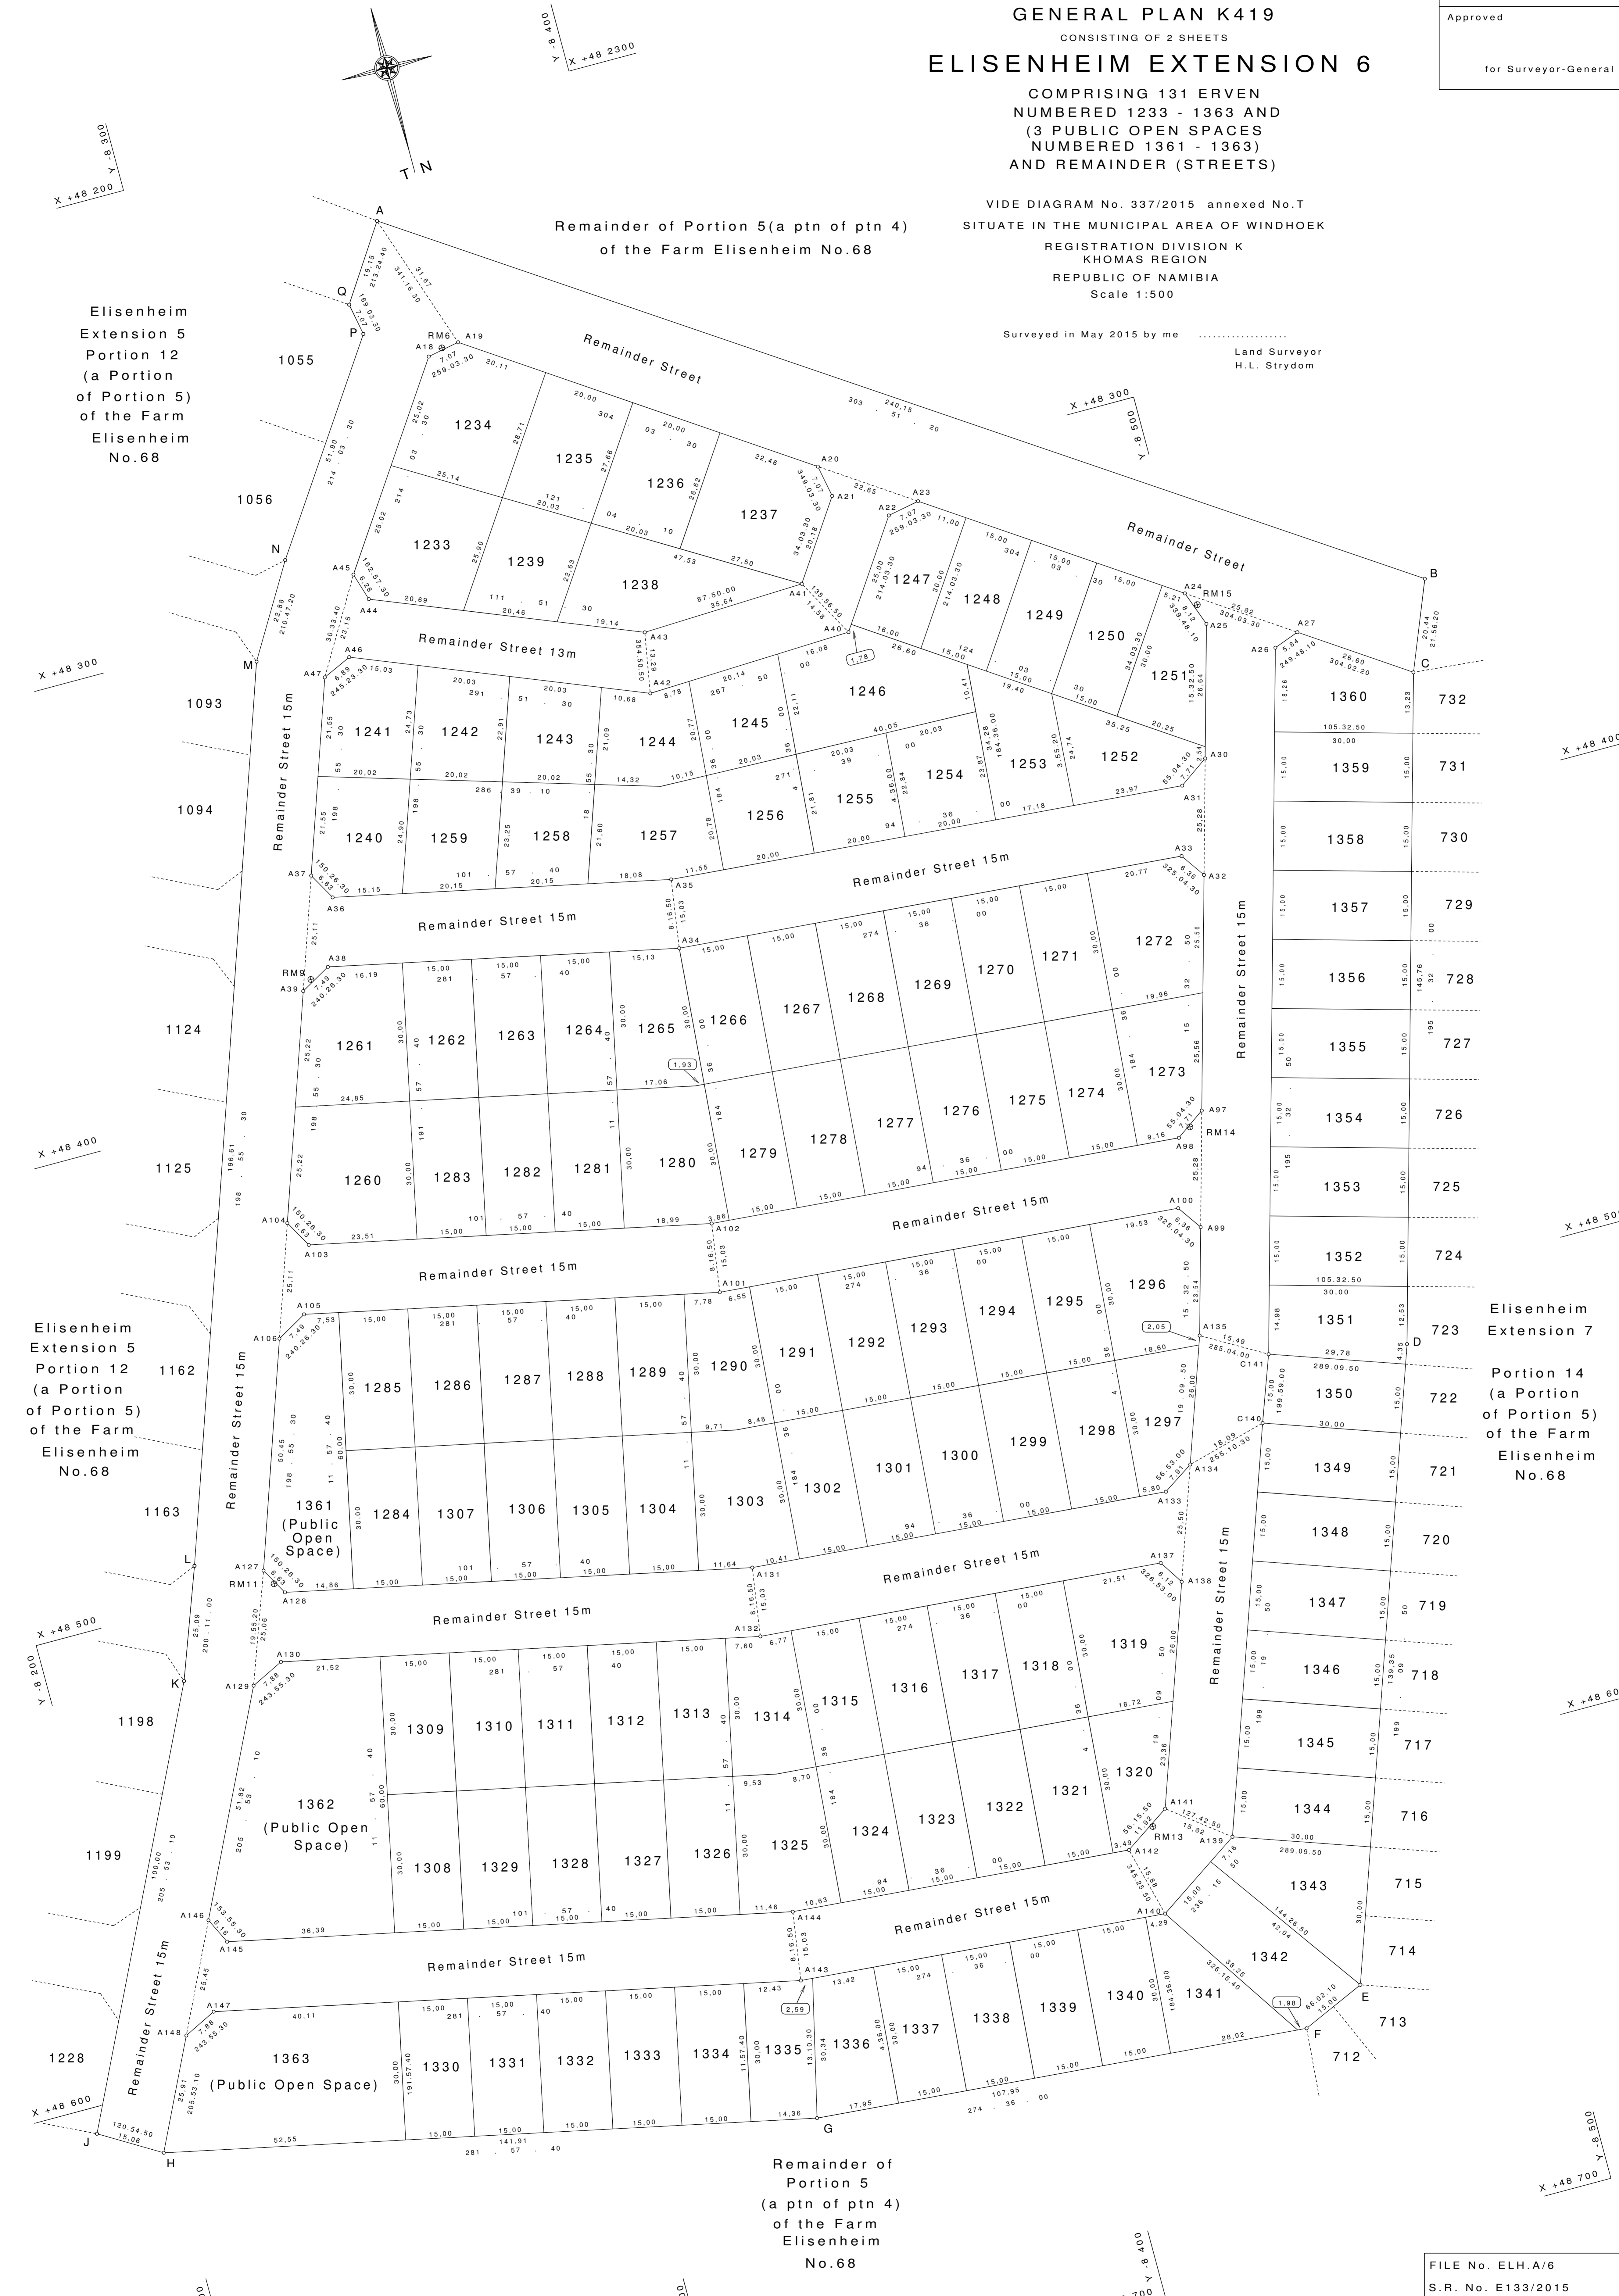

Elisenheim Extension 5
 Portion 12
 (a Portion of Portion 5)
 of the Farm
 Elisenheim
 No.68

Elisenheim Extension 5
 Portion 12
 (a Portion of Portion 5)
 of the Farm
 Elisenheim
 No.68

Remainder of Portion 5
 (a ptn of ptn 4)
 of the Farm
 Elisenheim
 No.68

Elisenheim Extension 7
 Portion 14
 (a Portion of Portion 5)
 of the Farm
 Elisenheim
 No.68

FILE No. ELH.A/6
 S.R. No. E133/2015
 COMP.:MG-3CC/V4,W4