

X +48 000  
Y -7 900


X +48 000

|                      |
|----------------------|
| SG No. A612/2015     |
| SHEET 2 OF 3         |
| Approved             |
| for Surveyor-General |

SHEET 2  
GENERAL PLAN K418  
CONSISTING OF 3 SHEETS  
**ELISENHEIM EXTENSION 5**  
COMPRISING 209 ERVEN  
NUMBERED 1024 - 1232 AND  
(4 PUBLIC OPEN SPACES  
NUMBERED 1229 - 1232)  
AND REMAINDER (STREETS)


VIDE DIAGRAM No. 336/2015 annexed No.T  
SITUATE IN THE MUNICIPAL AREA OF WINDHOEK  
REGISTRATION DIVISION K  
KHOMAS REGION  
REPUBLIC OF NAMIBIA

Surveyed in May 2015 by me .....  
Land Surveyor  
H.L. Strydom

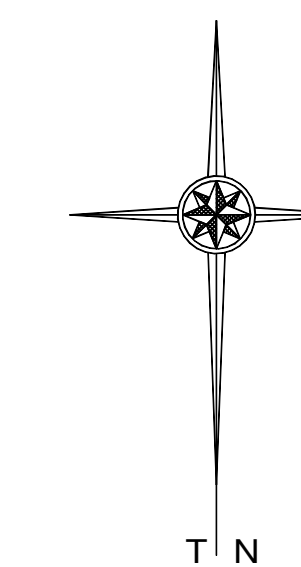

Remainder of Portion 5  
(a Portion of Portion 4) of the  
Farm Elisenheim No.68

Remainder of Portion 5  
(a Portion of Portion 4) of the  
Farm Elisenheim No.68

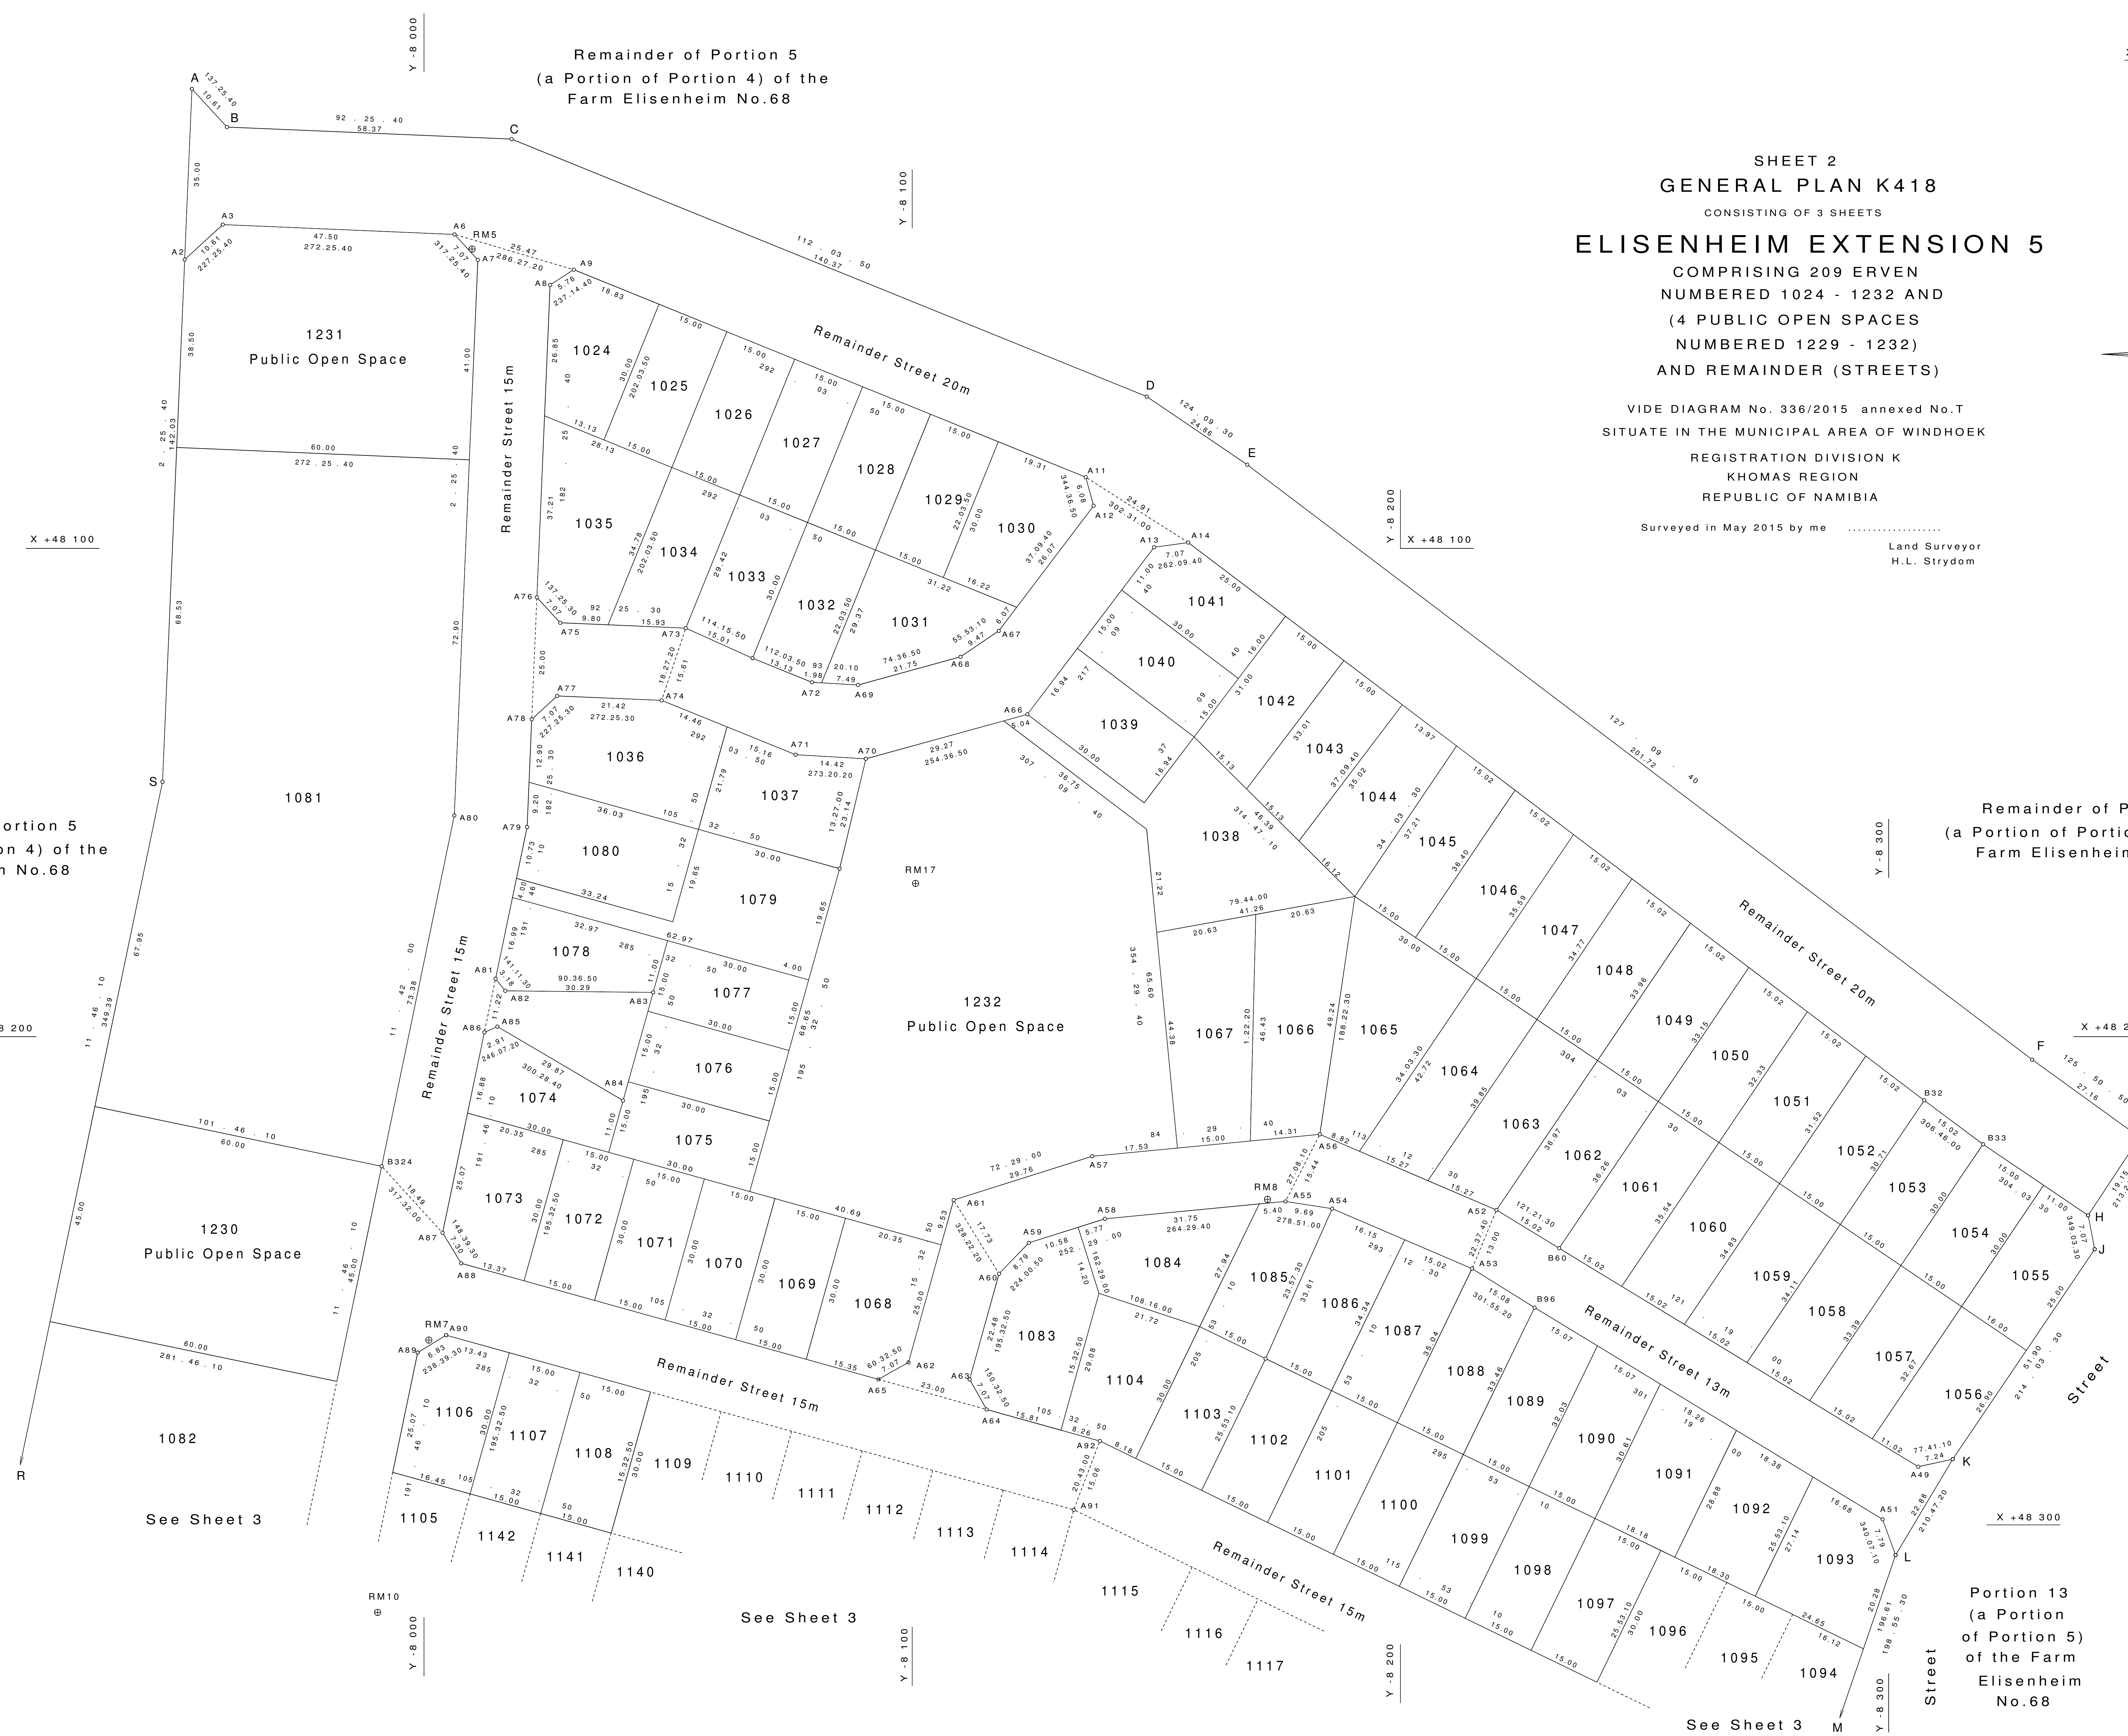

See Sheet 3

See Sheet 3

See Sheet 3

|                    |
|--------------------|
| FILE No. E1h.A/5   |
| S.R. No. E132/2015 |
| COMP.:             |

FILE No. E1h.A/5  
S.R. No. E132/2015  
COMP.:

Portion 13  
(a Portion of Portion 5)  
of the Farm  
Elisenheim  
No.68